


**General Arrangement**  
Scale 1:200

**KEY:**

	Existing car park structure		Proposed concrete slab
	Proposed slabbed footway		Proposed footway resurfacing
	Existing slabbed footway to be relayed		Proposed new/upgrading lighting columns (7x No)
	Carriageway reinstatement		New Trief kerling to protect retaining wall structure
	Proposed blockwork raised table		
	Existing concrete slab		

**NOTES:**

- All dimensions in metres unless shown otherwise.
- Drawings is indicative and should be used for Planning purposes only.
- Appropriate signing works also need to be constructed/upgraded.
- All existing trees to be removed
- The positioning of the proposed lighting columns are indicative and are subject to HCC approval.

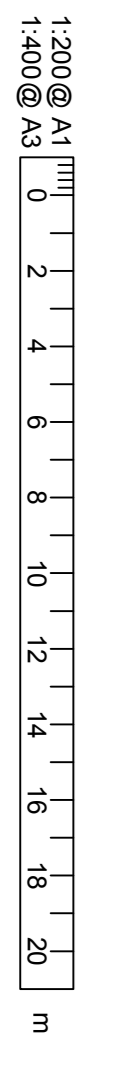

**FOR APPROVAL**

<table border="0" style="width: 100%;"> <tr> <td style="width: 50%;"><b>OPUS</b> Milton Keynes Office +44 1908 373 383</td> <td style="width: 50%;">1 South House Bond Avenue Milton Keynes MK1 1SW</td> </tr> <tr> <td>Designed: ARH Approved: DH</td> <td>Drawn: ARH As Shown: AI</td> </tr> <tr> <td colspan="2" style="text-align: center;"> <p>13/07/18</p> <p>Project No: K-BC100.Y5-100-001</p> </td> </tr> </table>	<b>OPUS</b> Milton Keynes Office +44 1908 373 383	1 South House Bond Avenue Milton Keynes MK1 1SW	Designed: ARH Approved: DH	Drawn: ARH As Shown: AI	<p>13/07/18</p> <p>Project No: K-BC100.Y5-100-001</p>		<table border="0" style="width: 100%;"> <tr> <td style="width: 50%;"><b>Water Gardens Parking Access and Movements</b> Hemel Hempstead</td> <td style="width: 50%; text-align: right;">Sheet: <b>Site Plan - Planning</b></td> </tr> <tr> <td style="border-top: 1px solid black;">Project Approval</td> <td style="border-top: 1px solid black;">Date</td> </tr> <tr> <td style="border-top: 1px solid black;">Revision</td> <td style="border-top: 1px solid black;">Number</td> </tr> <tr> <td style="border-top: 1px solid black;"> </td> <td style="border-top: 1px solid black;"> </td> </tr> </table>	<b>Water Gardens Parking Access and Movements</b> Hemel Hempstead	Sheet: <b>Site Plan - Planning</b>	Project Approval	Date	Revision	Number		
<b>OPUS</b> Milton Keynes Office +44 1908 373 383	1 South House Bond Avenue Milton Keynes MK1 1SW														
Designed: ARH Approved: DH	Drawn: ARH As Shown: AI														
<p>13/07/18</p> <p>Project No: K-BC100.Y5-100-001</p>															
<b>Water Gardens Parking Access and Movements</b> Hemel Hempstead	Sheet: <b>Site Plan - Planning</b>														
Project Approval	Date														
Revision	Number														