


Item 5b 4/00147/18/FUL DEMOLITION OF DETACHED DWELLING AND CONSTRUCTION OF FIVE FLATS WITH REPOSITIONED ACCESS AND PARKING
 FAIRVIEW, HIGHFIELD LANE, HEMEL HEMPSTEAD, HP2 5JE

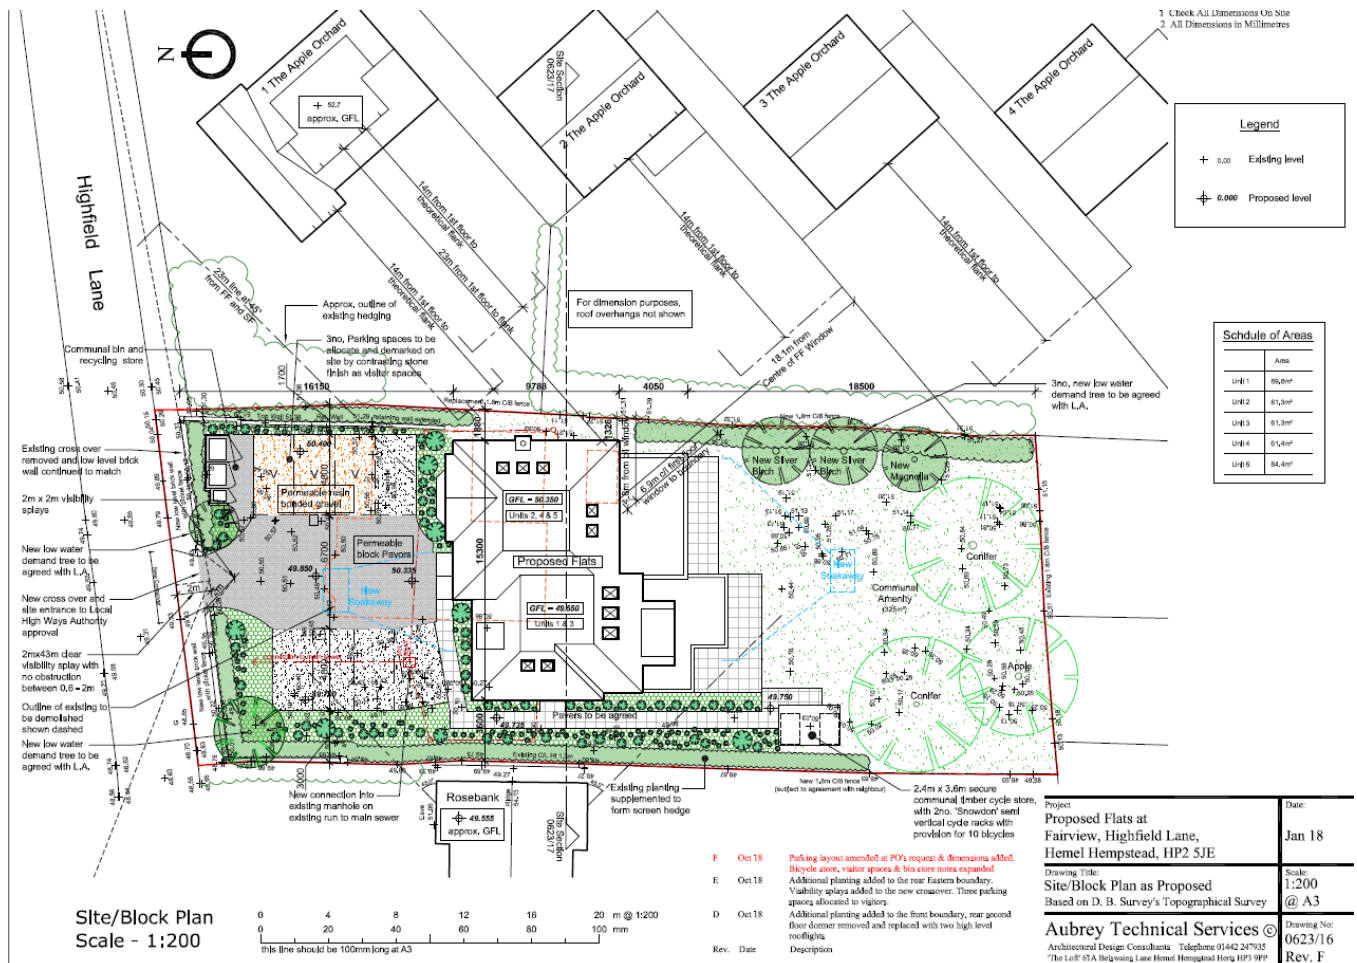

Project: Proposed Flats at Fairview, Highfield Lane, Hemel Hempstead, HP2 5JE
 Drawing Title: Site/Block Plan as Proposed
 Based on D. B. Survey's Topographical Survey
 Aubrey Technical Services ©
 Architectural Design Consultants Telephone 01442 247935
 "The Loft" 61A Belgrave Lane Hemel Hempstead Herts HP2 9PP
 Date: Jan 18
 Scale: 1:200 @ A3
 Drawing No: 0623/16
 Rev. F


Item 5b 4/00147/18/FUL DEMOLITION OF DETACHED DWELLING AND CONSTRUCTION OF FIVE FLATS WITH REPOSITIONED ACCESS AND PARKING
 FAIRVIEW, HIGHFIELD LANE, HEMEL HEMPSTEAD, HP2 5JE




Front Elevation as proposed (Street View)
 Scale - 1:100



Front Elevation as existing (Street View)
 Scale - 1:100

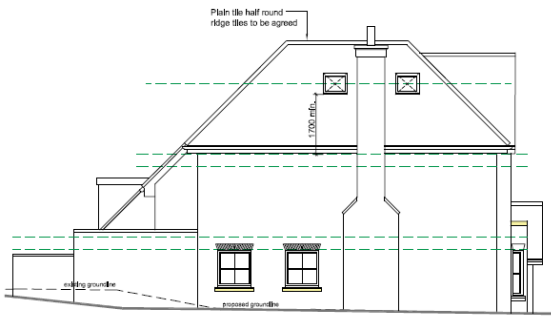


Side Elevation
 Scale - 1:100

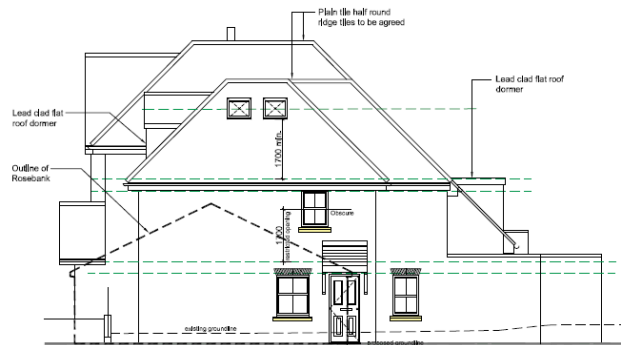

Side Elevation (from Rosebank)
 Scale - 1:100



Rear Elevation
 Scale - 1:100

 

- C Oct 18 Rear ground floor dormer removed and replaced with two high level rooflights
- B Sept 18 Building reduced & redesigned. Roof redesigned. Number of bays reduced. Front side balcony removed. Front bay dropped to ground floor only. Side elevation added.
- A May 18 Building reduced, redesigned and moved forward. Lift shaft removed. Roof redesigned. Dormer reduced. No. of roof windows reduced.

Rev.	Date	Description	Date
Project		Proposed Flats at Fairview, Highfield Lane, Hemel Hempstead, HP2 5JE	Jan 18
Drawing Title:		Rear & Side Elevations as Proposed	Scale: 1:100
Aubrey Technical Services ©		Architectural Design Consultants Telephone 01442 247935 'The Loft' 65A Redwing Lane Hemel Hempstead Herts HP2 9PP	Drawing No: 0623/14 Rev. C