
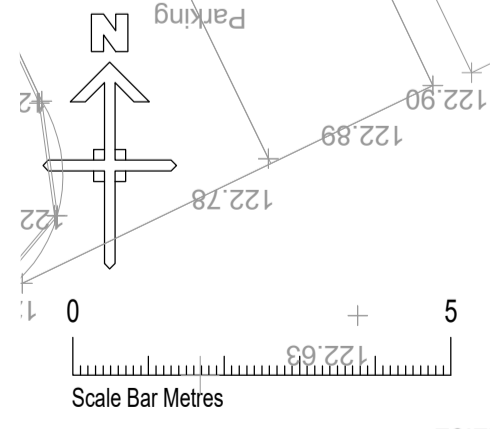


- Notes:
1. DRAWING BASED ON SURVEY SOLUTIONS DRAWING 352691PLS-01
  2. BOUNDARY TO BE CONFIRMED WITH LANDOWNER
  3. ALL EXISTING TREES BASED ON TREE SURVEY BY TREE FABRIK
  4. UNIT MODULES FULLY DESIGNED BY MANUFACTURER, SHOWN BASED ON DRAWING 0000-HF-000-00-DR-BC-001-C05
  5. FOUNDATIONS / SETTING OUT TO BE DESIGNED BY ENGINEER
  6. LANDSCAPING: REFER TO LANDSCAPING PLANS
  7. GATES MARKED 'A' TO BE SERVICE GATES, LOCKABLE WITH OVERRIDING ESCAPE IRONMONGERY FROM INSIDE TO ALLOW FIRE ESCAPE

Landscaping Proposals Key

- PLANNING REDLINE
- OWNERSHIP BOUNDARY
- TIMBER KNEE RAIL FENCE
- WELDMESH FENCING 1.8M HIGH
- CLOSE BOARDED FENCE 2M HIGH
- PROPOSED TREE
- MACADAM
- PAVING SLABS WITHIN PRIVATE AMENITY
- PAVING SLABS
- GRAVEL
- GRASS
- PLANTING BED

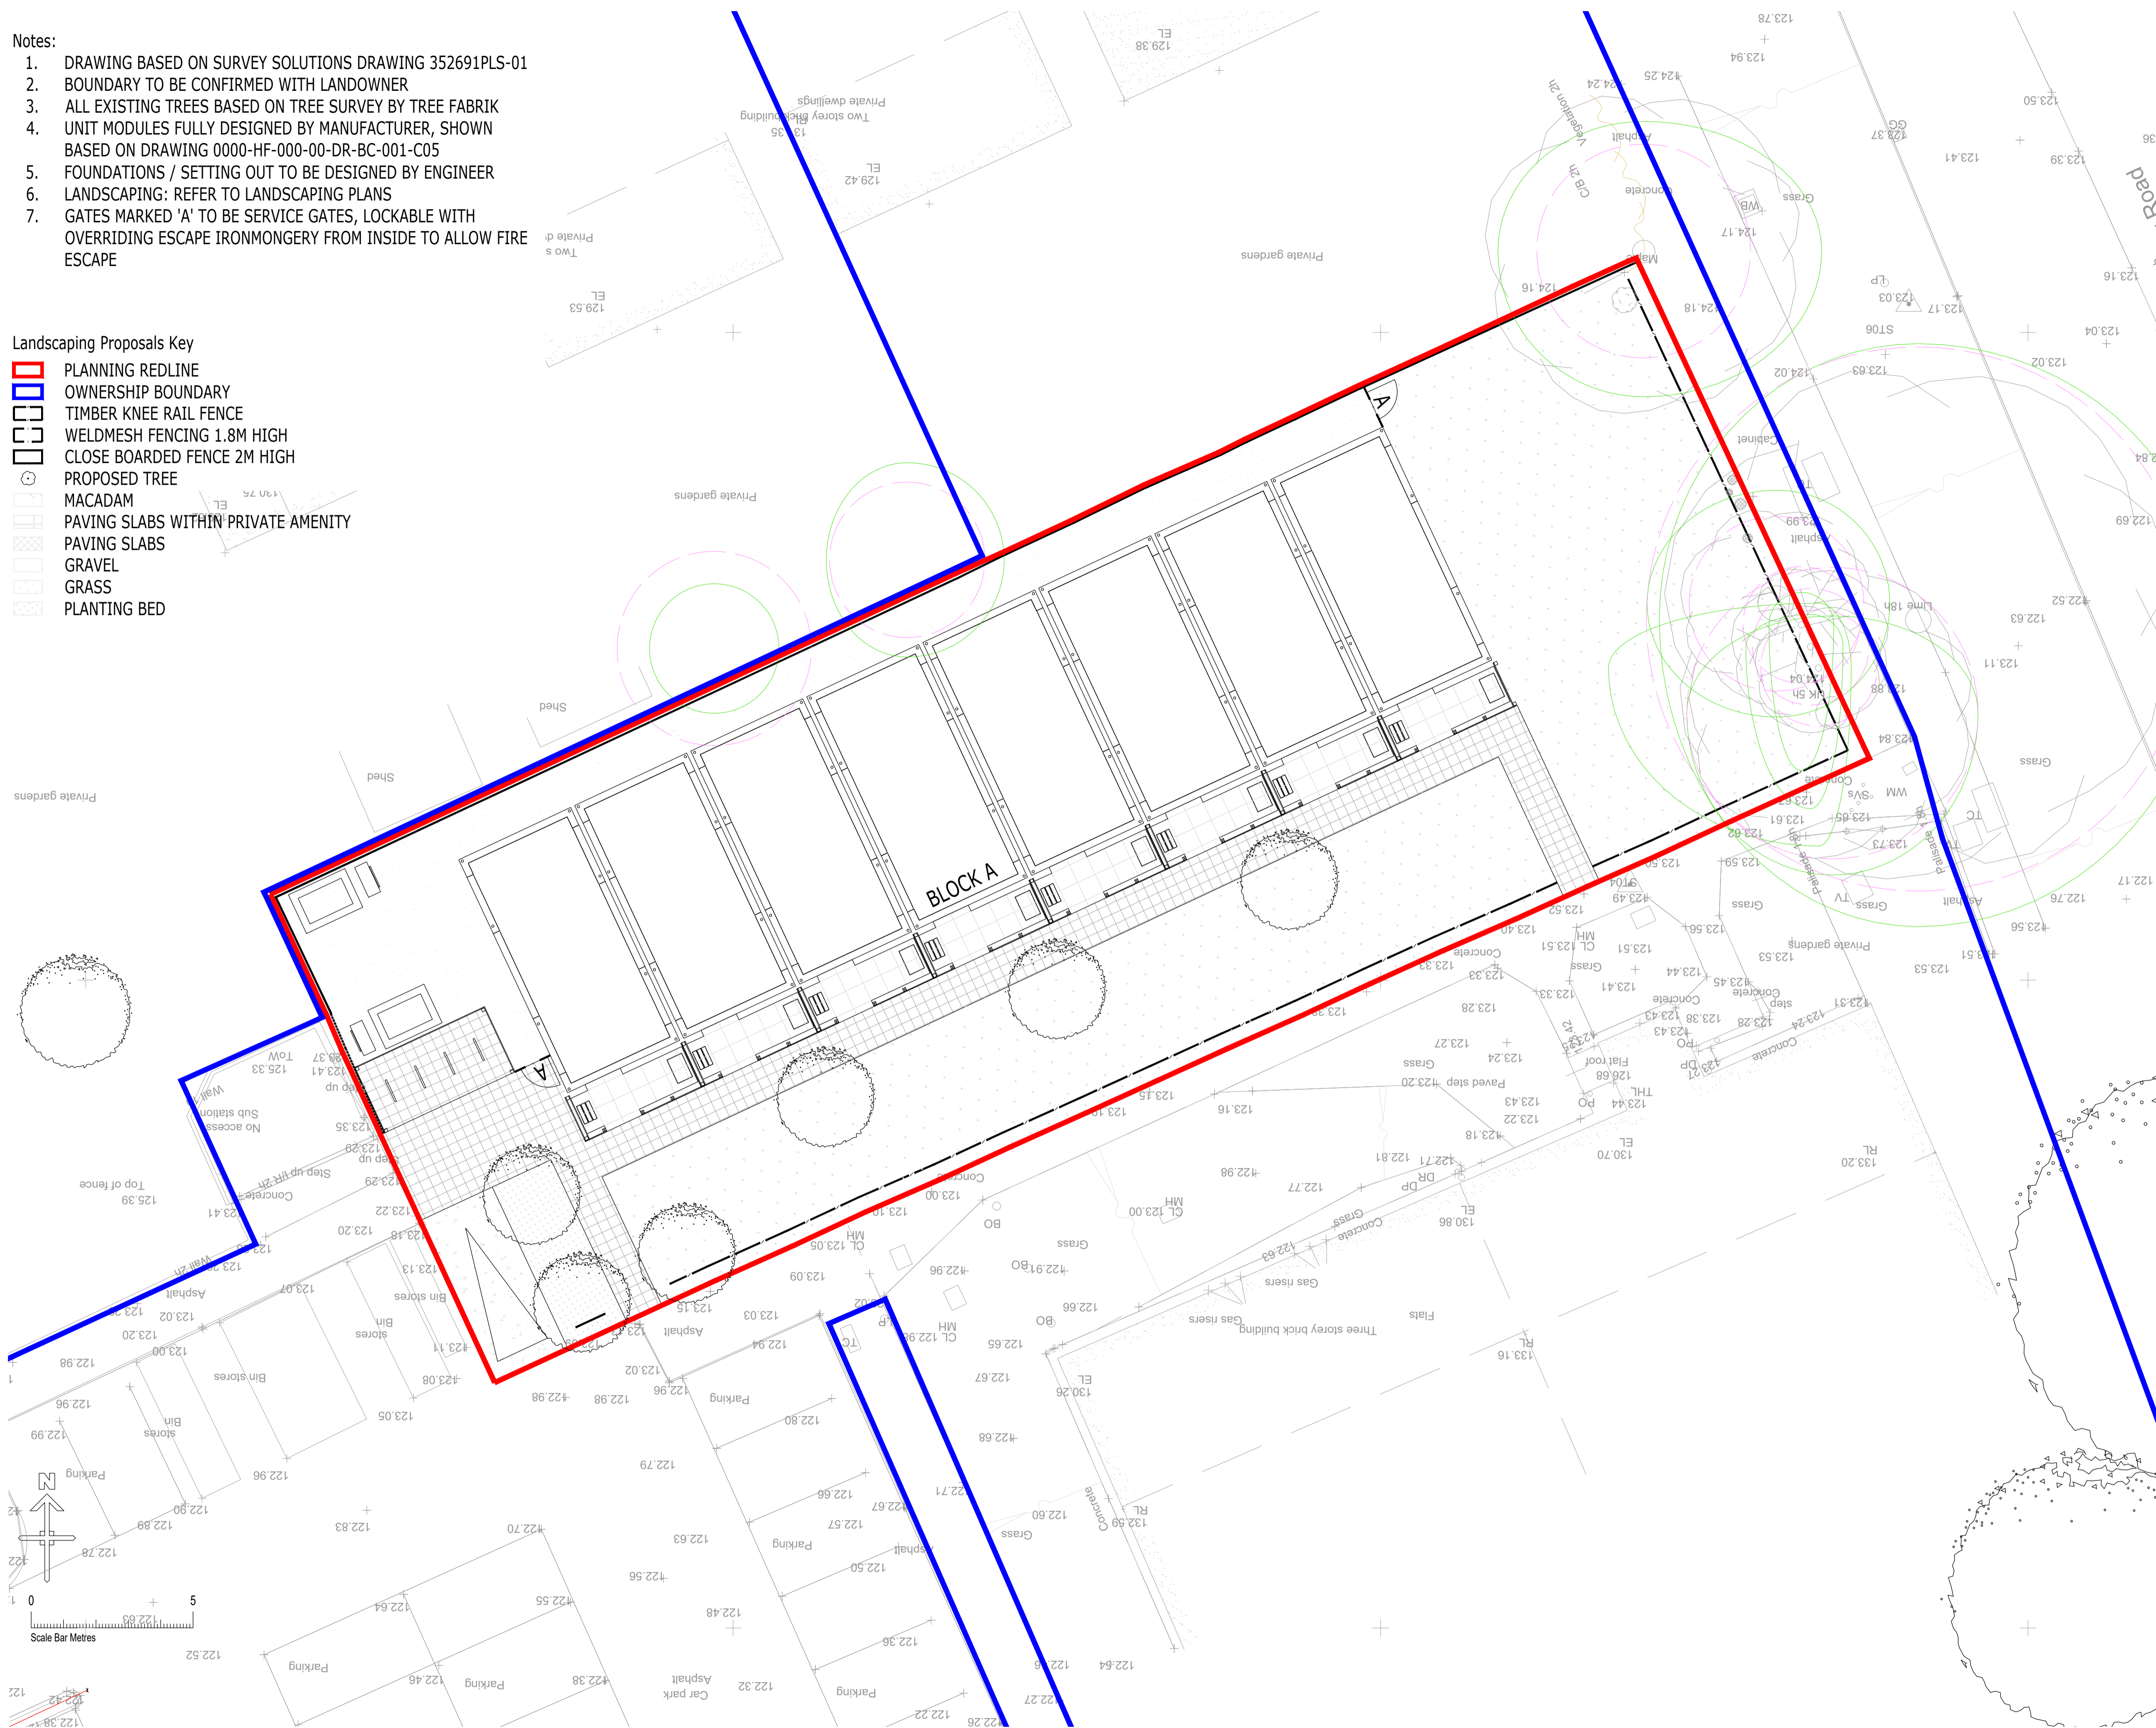

Client:  
**Hill Residential Limited**  
 The Courtyard, Abbey Barns,  
 Ickleton, CB10 1SX

Project:  
**Solo Haus**  
 Homeless Units

Drawing:  
**Proposed Site Plan**  
 Aragon Close, Hemel Hempstead  
 8 Unit Scheme

|                              |                         |
|------------------------------|-------------------------|
| Scale:<br>1:100@A1           | Date:<br>September 2021 |
| Drawn By:<br>JH              | Checked By:<br>IA       |
| Drawing No:<br>109-48-PA-002 | Rev. No.:<br>A          |
| CAD Ref:                     |                         |

THIS DRAWING IS A COPYRIGHT  
 All dimensions to be checked on site or in the workshop before work commences.  
 Only figured dimensions to be worked to. Any discrepancies to be reported to the Architect.