


ITEM 5.05

4/02858/15/FUL- VEHICLE CROSSOVER


26 SOMERIES ROAD, HEMEL HEMPSTEAD, HP1 3PH

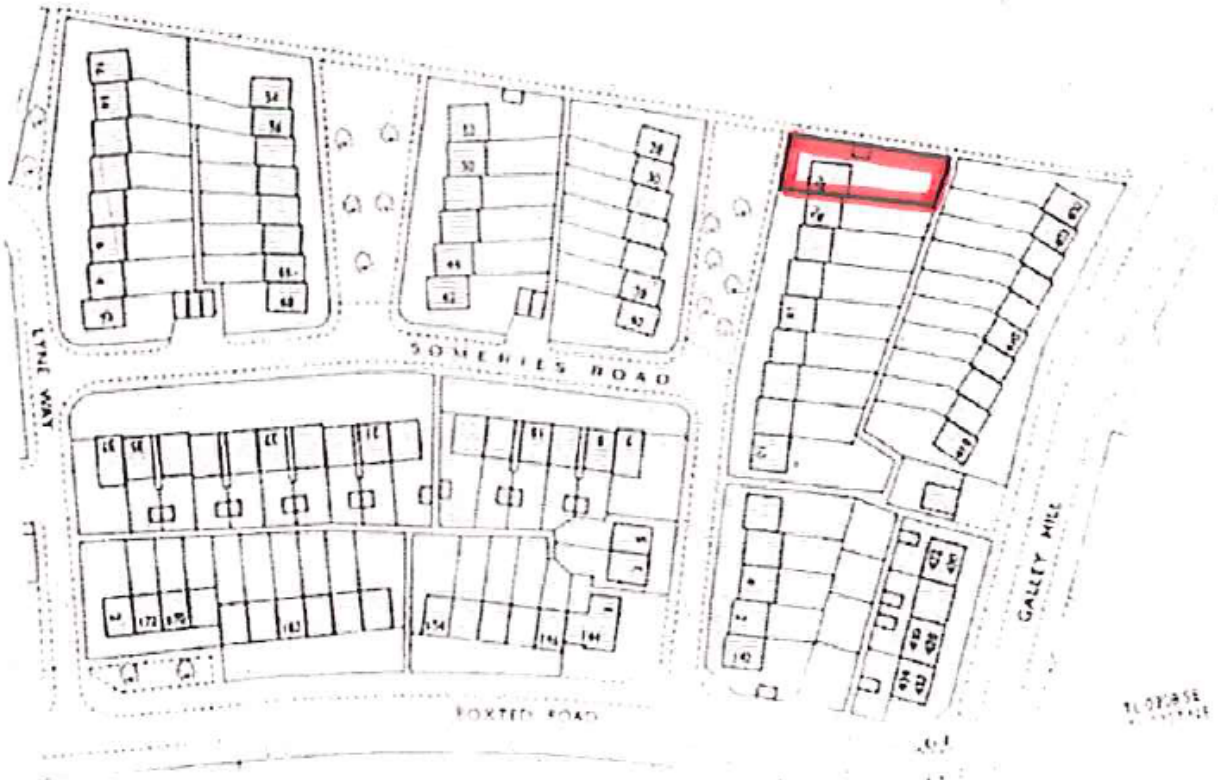

ITEM 5.05

4/02858/15/FUL- VEHICLE CROSSOVER

26 SOMERIES ROAD, HEMEL HEMPSTEAD, HP1 3PH

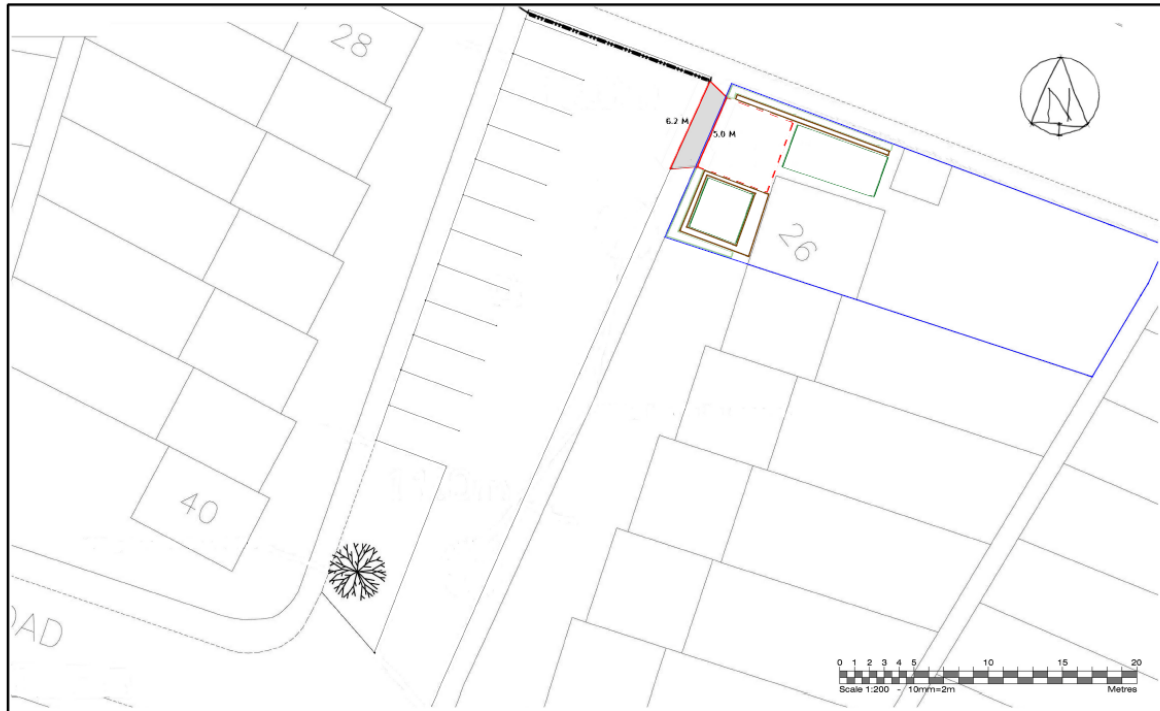

Proposed Crossover - 26 Someries Road, Hemel Hempstead, Herts. HP1 3PH

Drawing No. FW26SR.v2

Scale 1:200 @ A3

03.09.2015

KEY — RETAINED HEDGEROW — PROPOSED CROSSOVER — RETAINED PLANTING AND FLOWER BEDS (ENTER DRAINAGE BACK INTO SITE)
— RETAINED LAWN - - - PROPOSED DRIVEWAY (BLOCK PAVING PREFERABLE) — PROPERTY BOUNDARY