


ITEM 5.03

4/03034/15/FHA- RETENTION OF DETACHED SHED AND REPLACEMENT GATE AND SIDE FENCES

HOLLOW HEDGE, HOLLY HEDGES LANE, BOVINGDON, HEMEL HEMPSTEAD, HP3 0PE

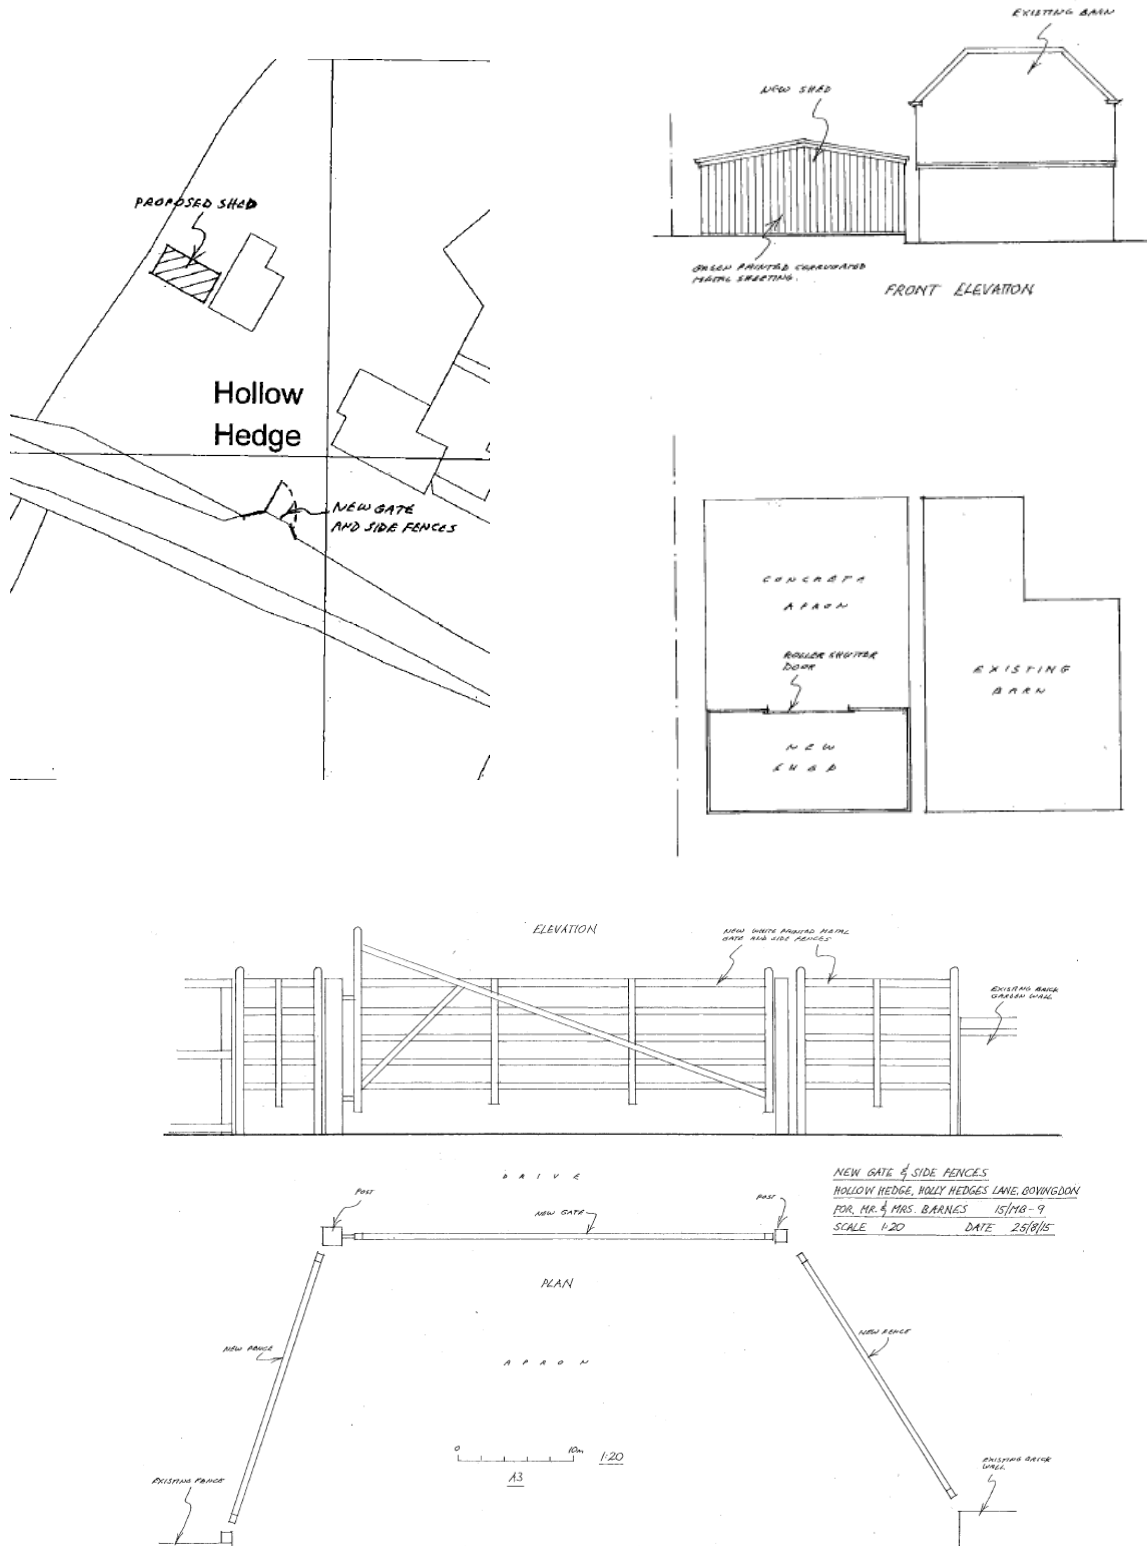

ITEM 5.03

4/03034/15/FHA- RETENTION OF DETACHED SHED AND REPLACEMENT GATE AND SIDE FENCES

HOLLOW HEDGE, HOLLY HEDGES LANE, BOVINGDON, HEMEL HEMPSTEAD, HP3 0PE

