



**5g 4/00040/18/FUL SINGLE-STOREY SIDE EXTENSIONS AND PART TWO PART SINGLE-STOREY REAR EXTENSION FOLLOWING DEMOLITION OF EXISTING GARAGE, HIP-TO-GABLE LOFT CONVERSION, ALTERATIONS TO FRONT OPENINGS AND CONVERSION OF EXISTING BUILDING TO CREATE TWO SEPARATE DWELLINGS**

**40 CONISTON ROAD, KINGS LANGLEY, WD4 8BU**

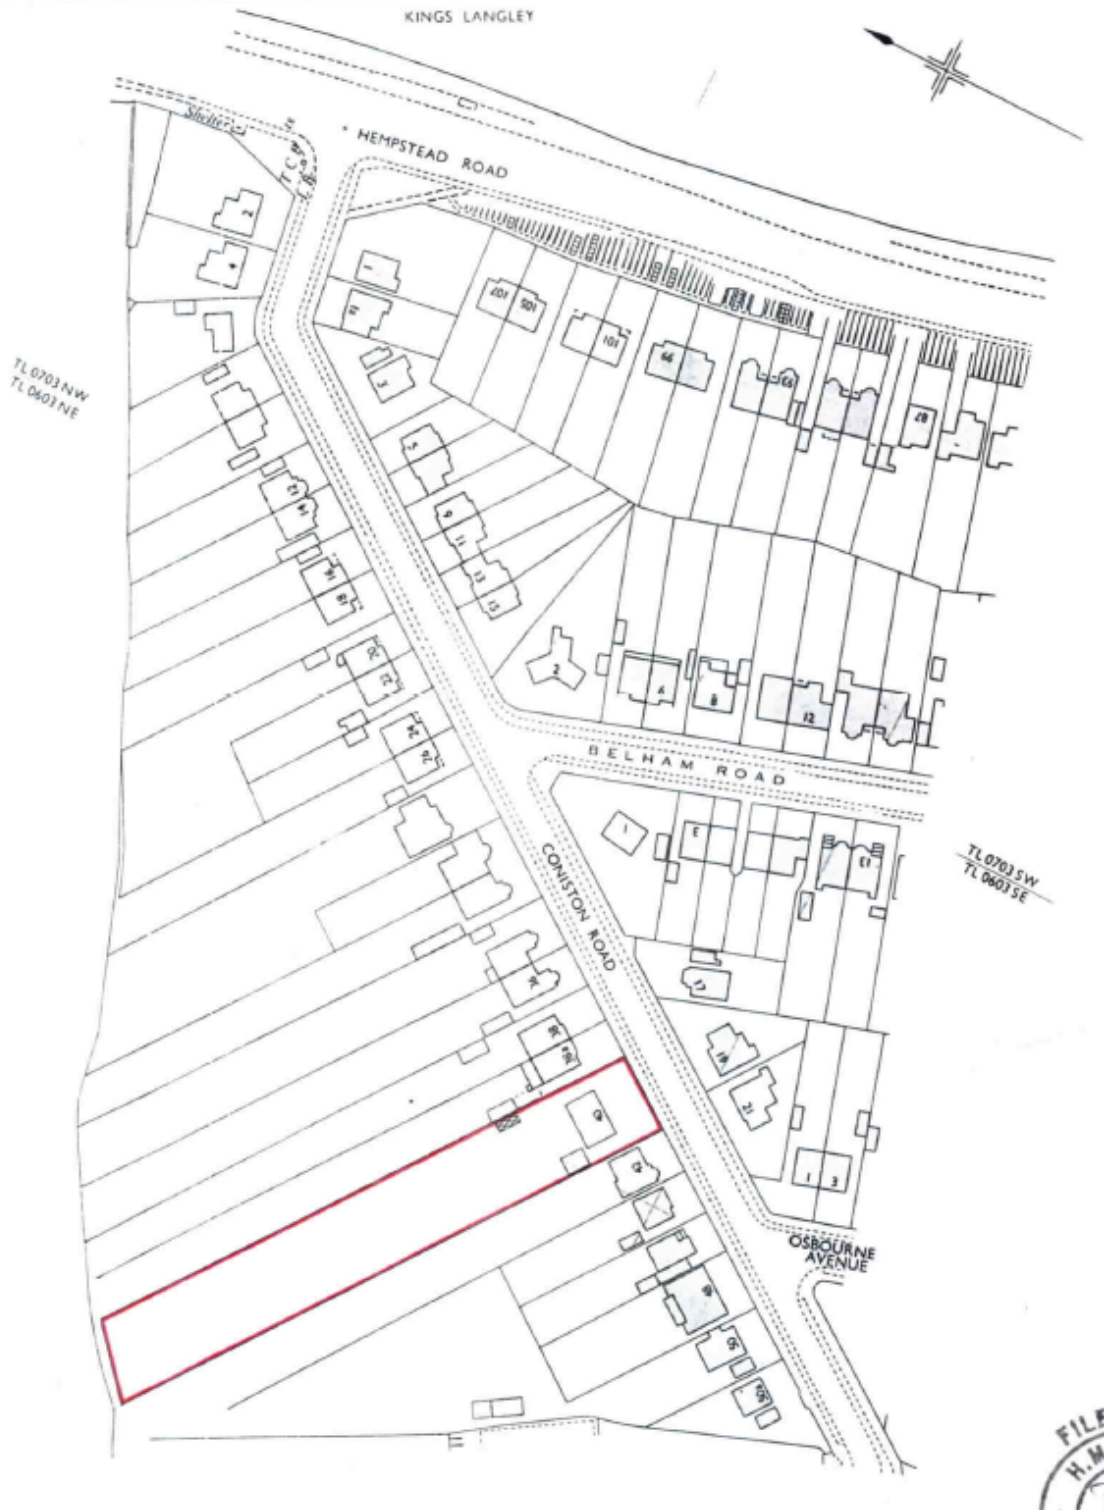


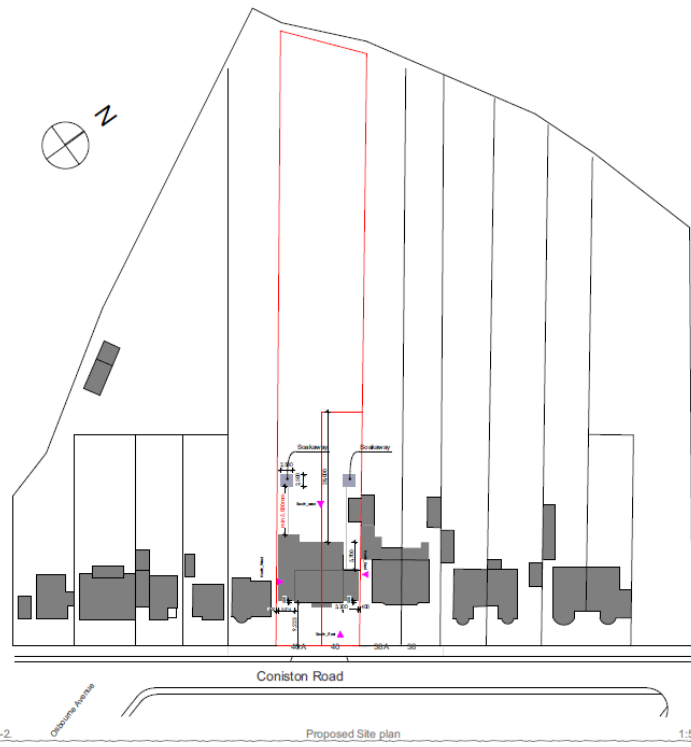

Street view /existing/



Street view /proposed/

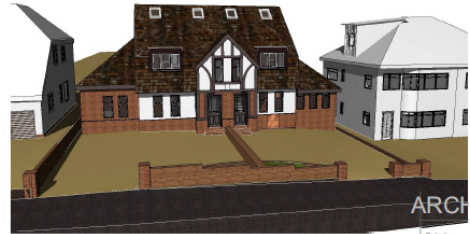


Project:  
Demolition &  
construction  
double story  
conversion &  
separate dw  
Address:  
40 Coniston  
LANGLEY, I  
Drawing title:  
Date: 11/11/17


Note:  
Socikeway to be built min 5,000mm to the rear of the house with 2,500mm in width, 2,500mm in length and 2,500mm deep.




South-East Elevation /proposed/ 1:100

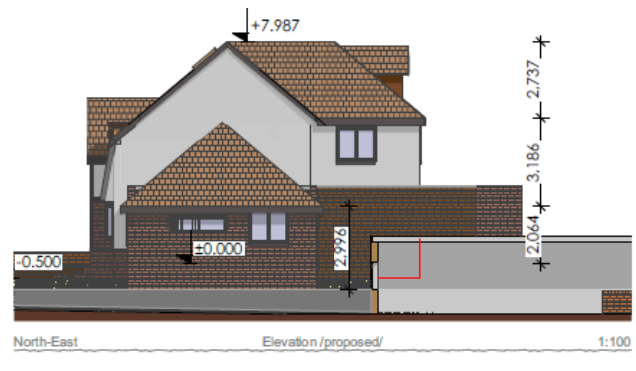

North-East Elevation /proposed/ 1:100

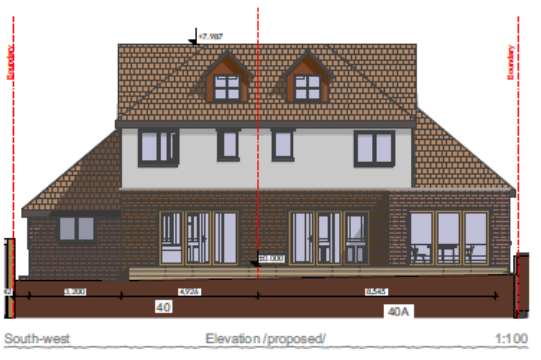

South-west Elevation /proposed/ 1:100

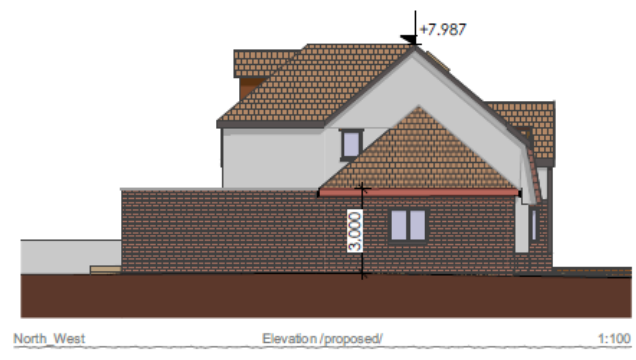

North West Elevation /proposed/ 1:100



Street view

Note:  
All measurements to be made on the site.  
All materials to be similar to apierance to existing.