


**4/01315/18/FUL DEMOLITION OF EXISTING KENNELS AND CONSTRUCTION OF A COURTYARD OF THREE DWELLINGS AND ASSOCIATED ACCESS, CAR PARKING AND LANDSCAPING.**

**HAZEL CORNER DOG HOTEL, WINDMILL ROAD, MARKYATE, AL3 8LP**

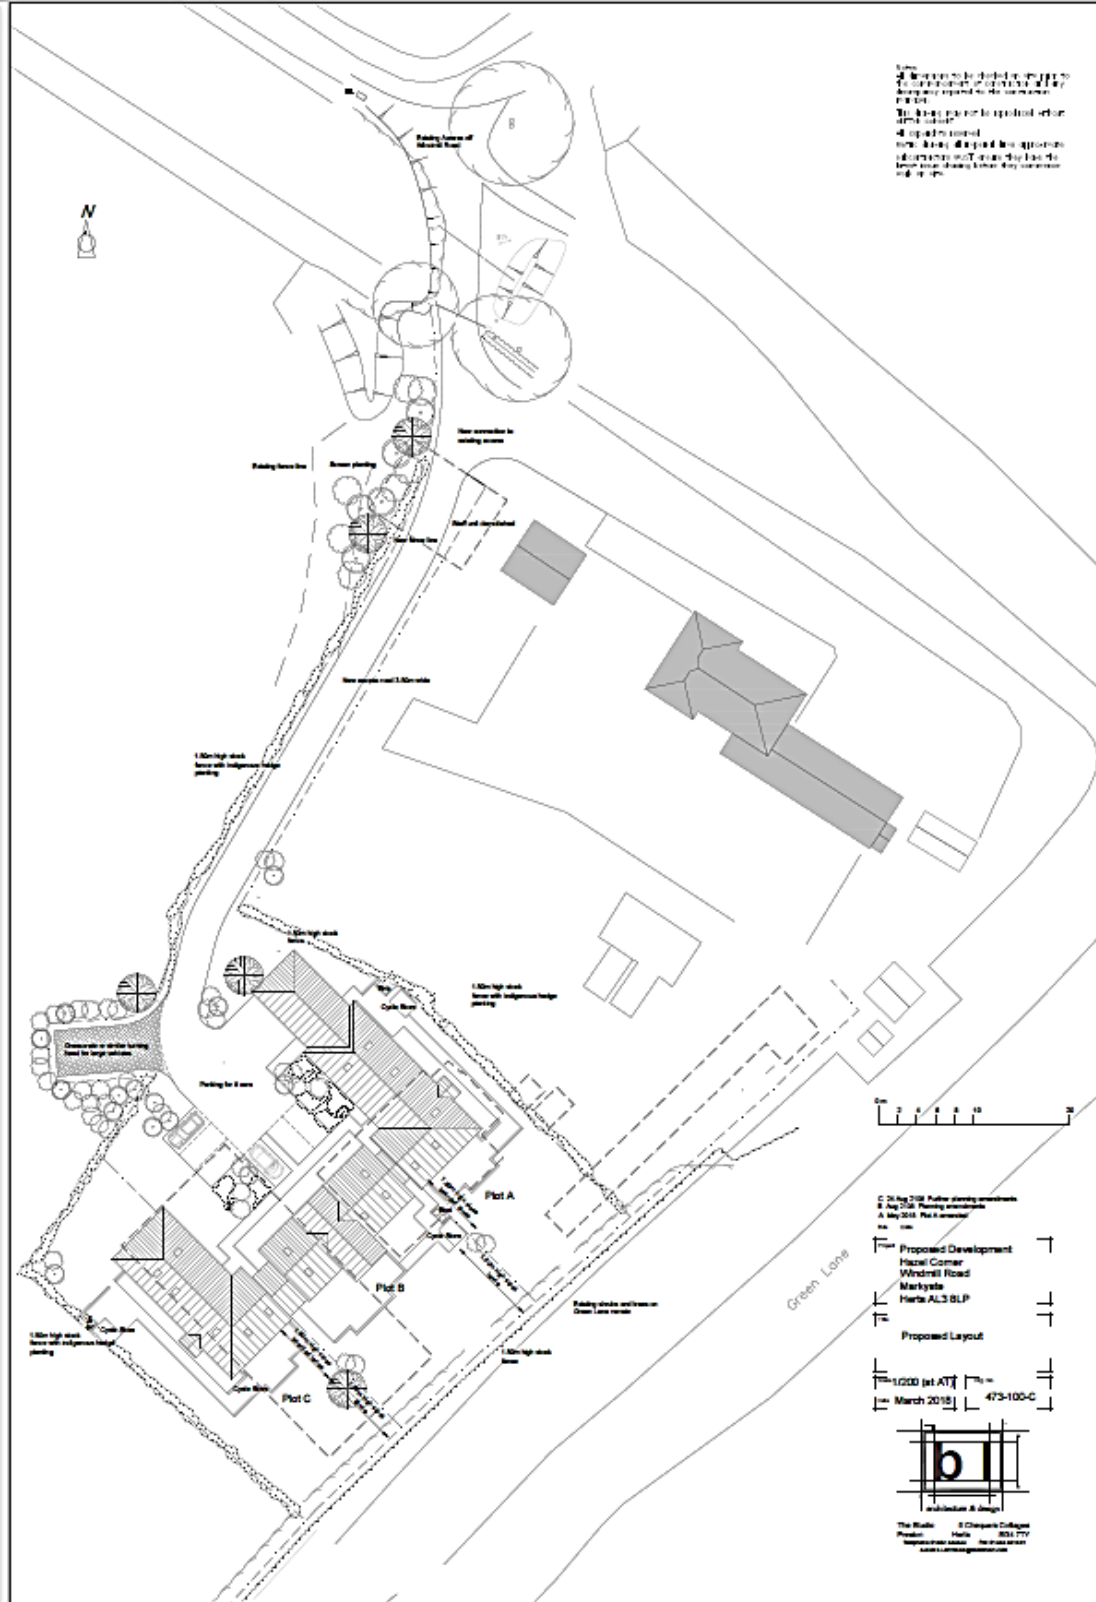

**4/01315/18/FUL DEMOLITION OF EXISTING KENNELS AND  
CONSTRUCTION OF A COURTYARD OF THREE DWELLINGS AND  
ASSOCIATED ACCESS, CAR PARKING AND LANDSCAPING.**

**HAZEL CORNER DOG HOTEL, WINDMILL ROAD, MARKYATE, AL3 8LP**



Rear Elevation (SE)



Front Elevation (NW)



Side Elevation Plot C (SW)



Elevation on B.S.

- Materials
- Roof Plain Clay Tiles
  - Walls Stained Timber boarding
  - Brick curbs with first panels
  - Brick Piers
  - Windows Timber Painted and Velux conservation roof lights
  - Doors Timber Painted



Elevation on D.D.