


Item 5.02

4/03915/15/FUL - DEMOLITION OF EXISTING BUNGALOW AND CONSTRUCTION OF TWO DWELLINGS

24 TANNSFIELD DRIVE, HEMEL HEMPSTEAD, HP2 5LG

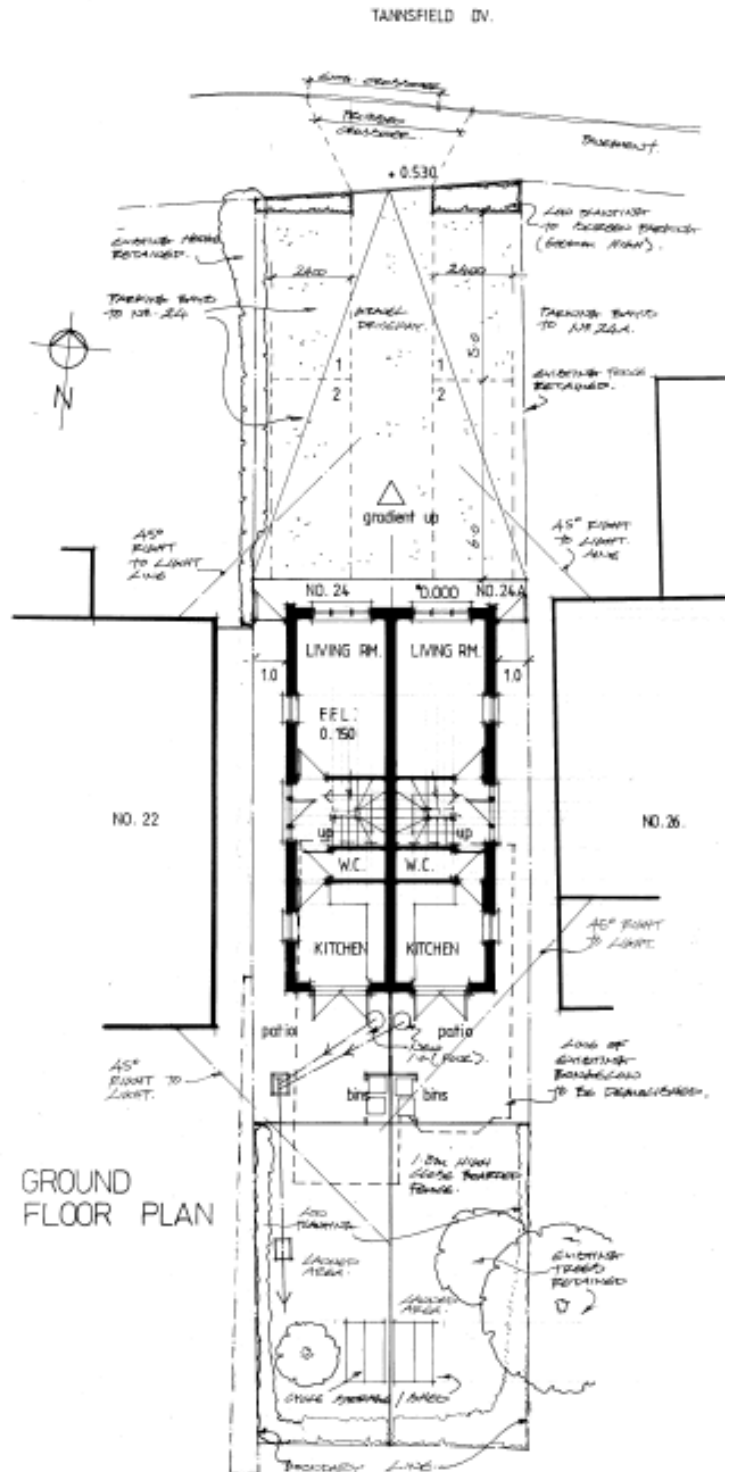

GROUND FLOOR PLAN

Item 5.02

4/03915/15/FUL - DEMOLITION OF EXISTING BUNGALOW AND CONSTRUCTION OF TWO DWELLINGS

24 TANNFIELD DRIVE, HEMEL HEMPSTEAD, HP2 5LG

