


Hemel Hempsted School

Refurbishment of a MUGA

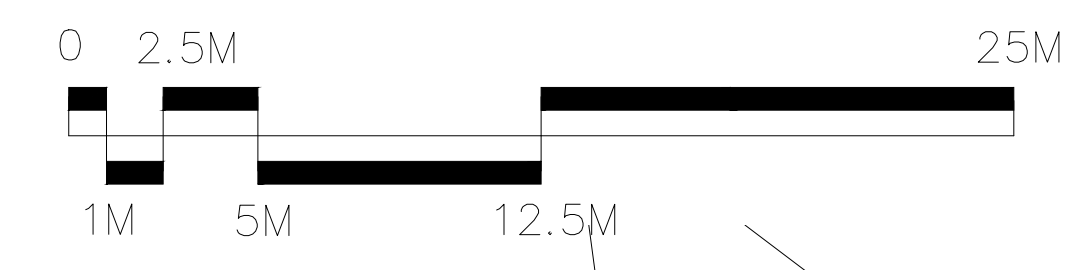

8m high lighting column

Note - Reduced run off dimensions

8m high lighting column

Additional sockets for storage of netball / tennis when not in use

Existing steps removed and reinstated with soil banking as necessary

FA compliant 5v5 youth development football markings TBD

Goal / equipment storage area

8m high lighting column

Area of trees and vegetation to be cut back as part of the works

Maintenance and emergency access gate only with sloped tarmac detail to allow access

Fencing Layout

Area to remain tarmac to hold electrical columns, electrical ducting and drainage

Existing steps retained with base of pathway raised to suit rise in courts


Existing retaining wall to be retained

Area of trees and vegetation to be cut back as part of the works

Access pathway ramped to allow for rise in level of 250mm

8m high lighting column

- Artificial Turf Playing Area
- Footpaths & Hard Standing Areas
- 4m High Fence Line
- 3m High Fence Line

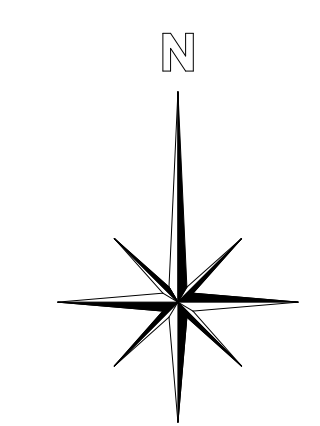

00	TENDER ISSUE	WB	16/01/24
REV	DESCRIPTION	REV	CK DATE
SSL Surfacing Standards Limited SPORTS PITCH CONSULTANTS			
AUTHOR WB			
TITLE Hemel Hempsted School Refurbishment of a MUGA Proposed Plan			
PROJECT SSL3283	SCALE 1:200	SIZE A1	
DRAWING No 02	REVISION 00		