


**ITEM 5.07 (4/02818/15/FHA)**

**PROPOSED PART TWO STOREY PART FIRST FLOOR FRONT EXTENSION,  
GROUND FLOOR SIDE EXTENSION, GARAGE CONVERSION AND INTERNAL  
ALTERATIONS WITH DETACHED SINGLE CAR-PORT.**


**18 HEMPSTEAD LANE, POTTEN END, BERKHAMSTED, HP4 2SD**

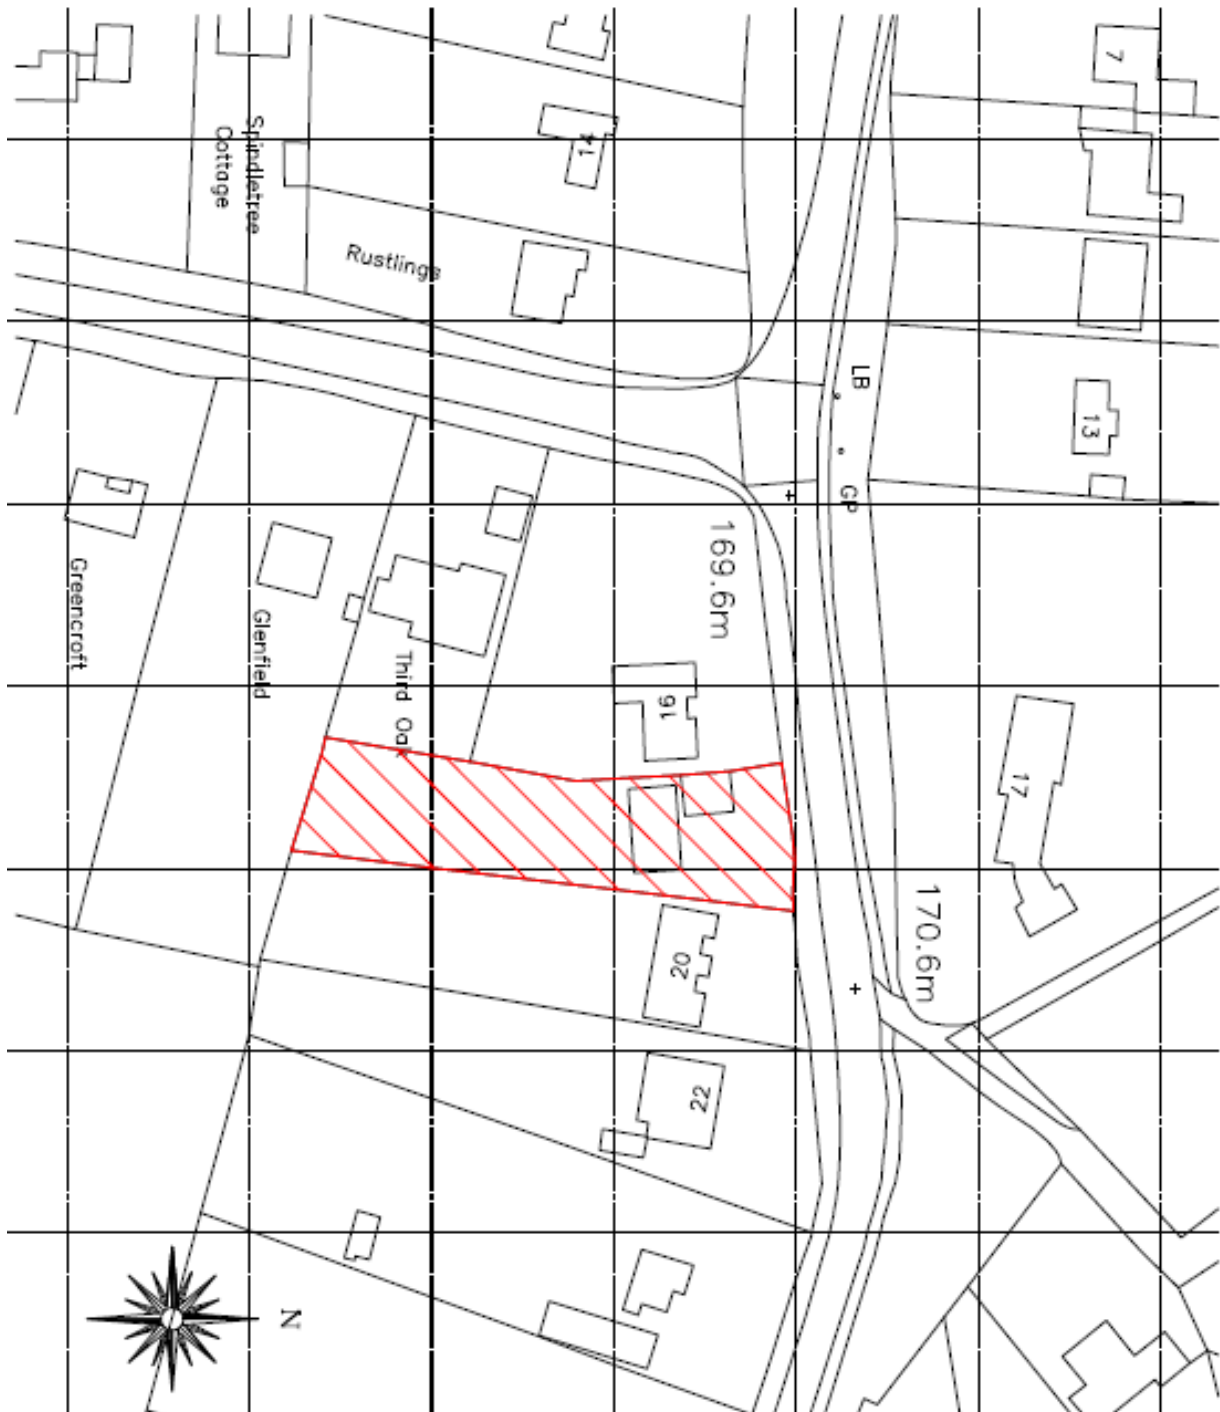

**ITEM 5.07 (4/02818/15/FHA)**

**PROPOSED PART TWO STOREY PART FIRST FLOOR FRONT EXTENSION,  
GROUND FLOOR SIDE EXTENSION, GARAGE CONVERSION AND INTERNAL  
ALTERATIONS WITH DETACHED SINGLE CAR-PORT.**

**18 HEMPSTEAD LANE, POTTEN END, BERKHAMSTED, HP4 2SD**

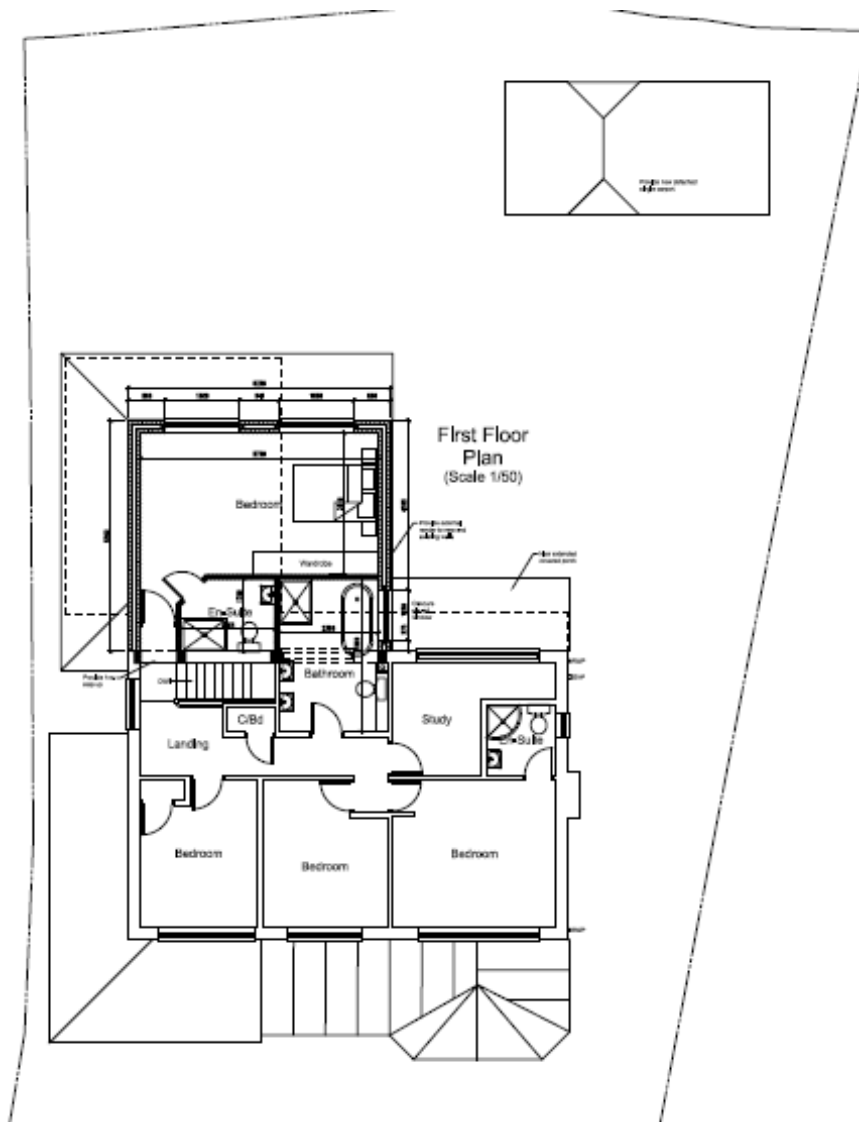

**Front Elevation**  
(Scale 1/100)



**Side Elevation**  
(Scale 1/100)



**Rear Elevation**  
(Scale 1/100)



**Side Elevation**  
(Scale 1/100)