


All dimensions are in millimeters unless otherwise stated. The contractor must verify all dimensions on-site before the commencement of works. Surveyor must be notified of any suspected discrepancies or omissions. Any scaled dimensions to be confirmed by the surveyor.

Notes.

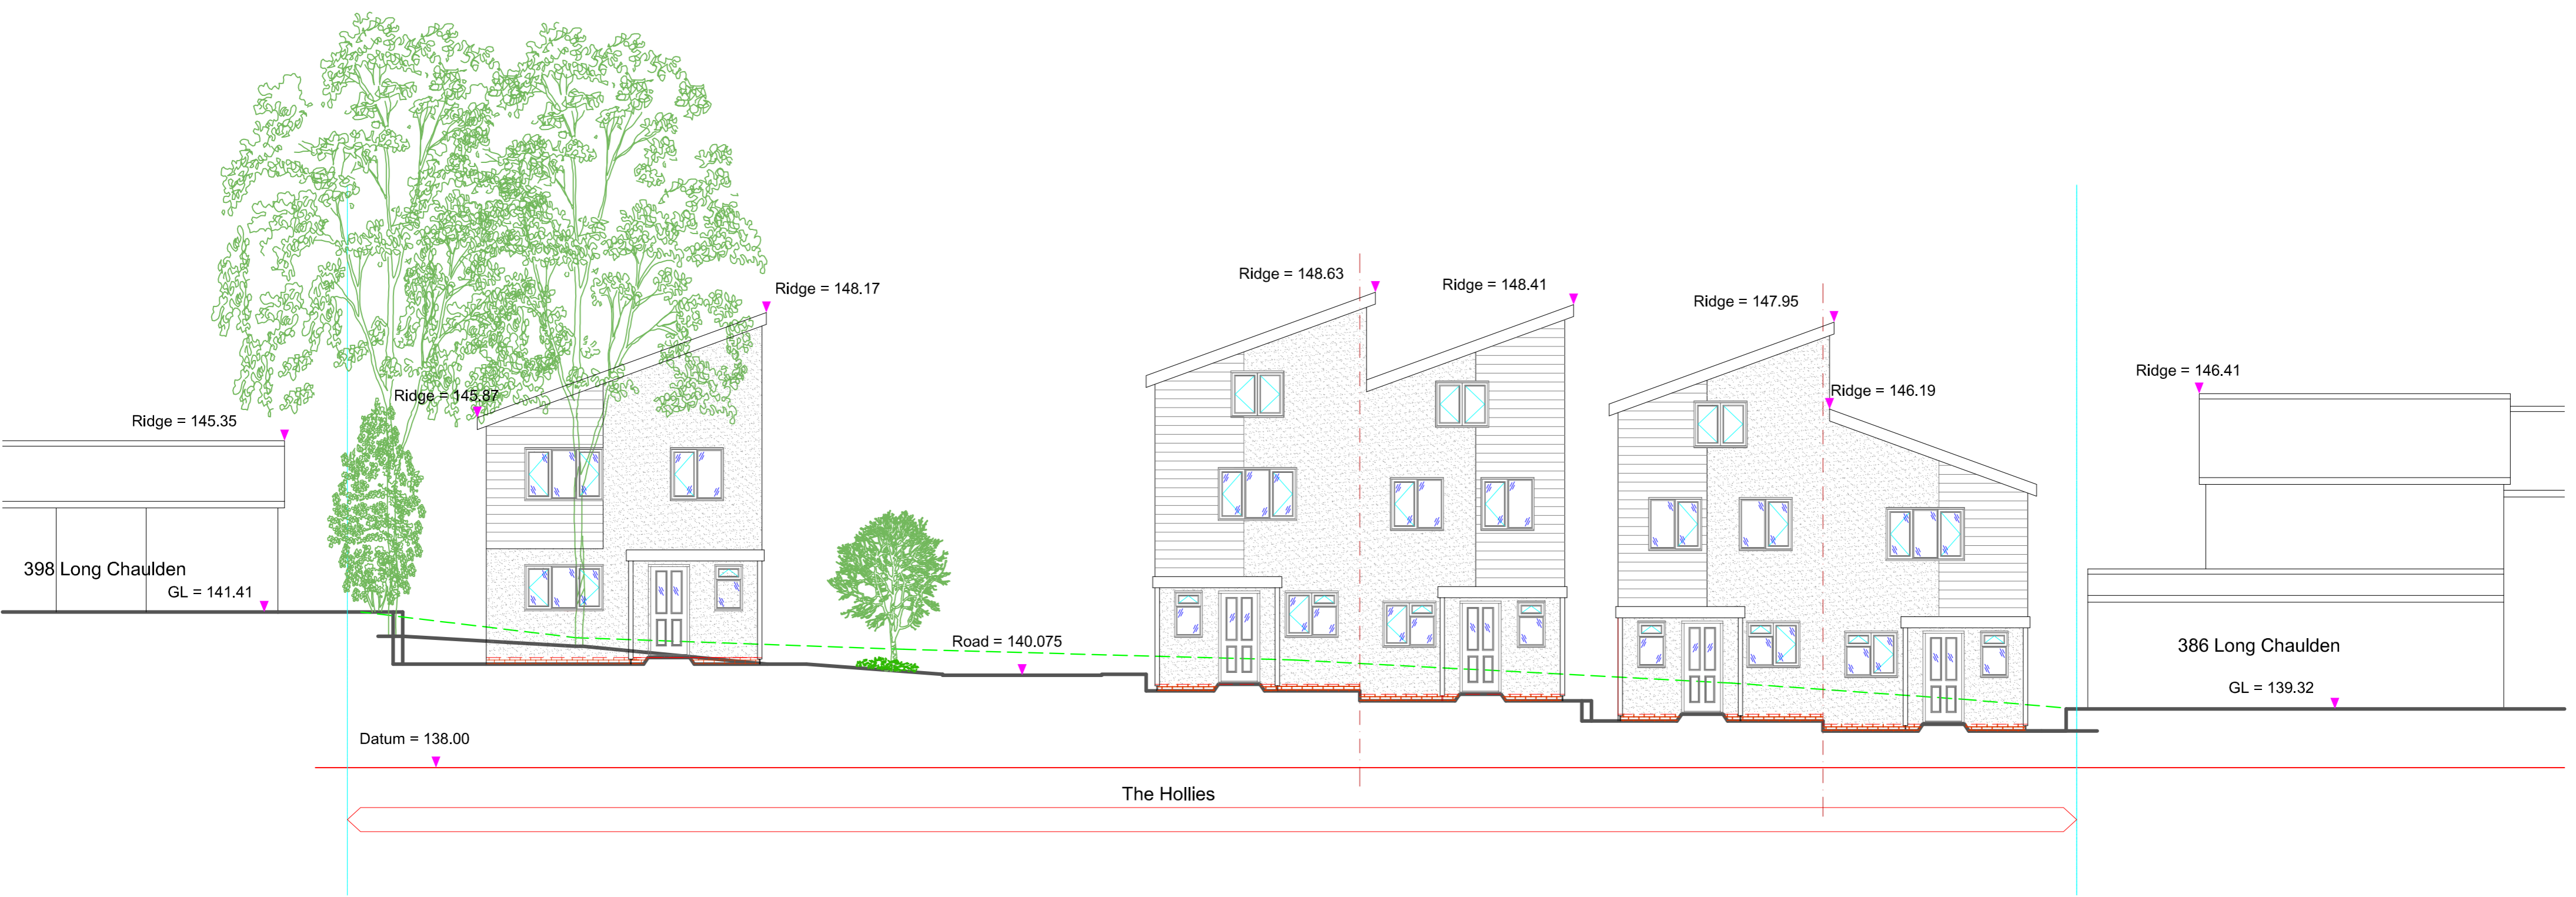

E	04-11-2014	Amended House style
D	04-02-2014	Amended House style
C	20-09-2013	Planning application submission
B	11-09-2013	Amend levels

Rev.	Date	Desc.
A	05-09-2013	Preliminary

**Gotzheim Associates**  
Chartered Building Surveyor

Jonathan Gotzheim FRICS MRICS  
11 Dean Farm Lane, Southbury, Leighton Buzzard, Beds, LU7 0DE  
T 01525 270393 F 01525 270392 M 07973 736872  
E j.gotzheim@gotzheimassociates.co.uk www.gotzheimassociates.co.uk

Client: Mr T Macdonald

Address: 2 The Hollies, Long Chaulden, Hemel Hempstead.


Project Title: Development of 4 No. semi-detached & 1 No. detached dwellings.

Drawing Title: Proposed Street Scene

Scale:	1:100	Paper Size:	A2	Date:	Oct 12
--------	-------	-------------	----	-------	--------

Drawing No:	3097 - PL - 4.04	Rev:	E
-------------	------------------	------	---

The copyright in this document and design is confidential to and the property of Gotzheim Associates

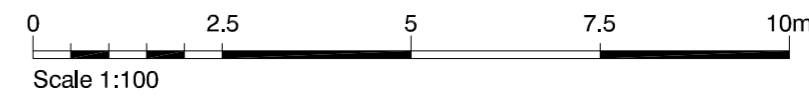

**Gotzheim Associates**

