



**FRONT VIEW & ROOF TOP VIEW WITH BUILDING**

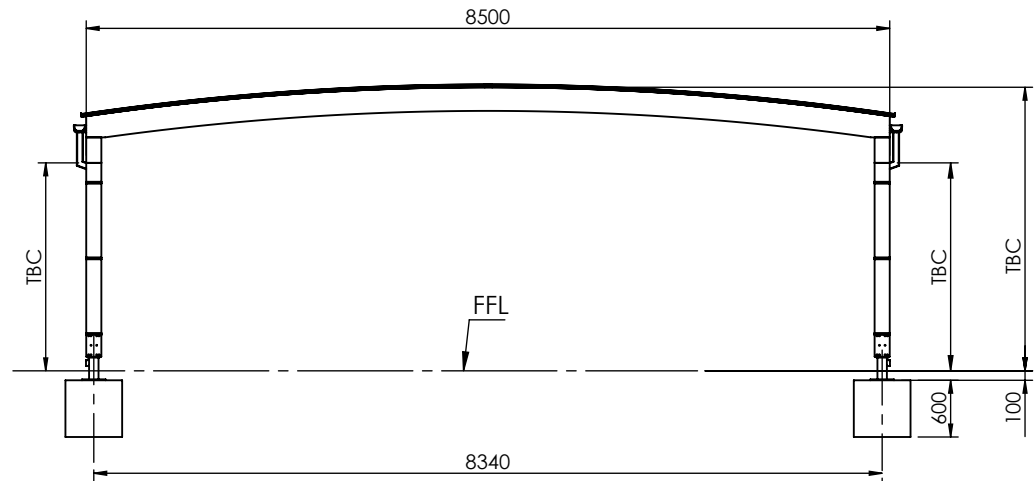

**Execution Class 2**

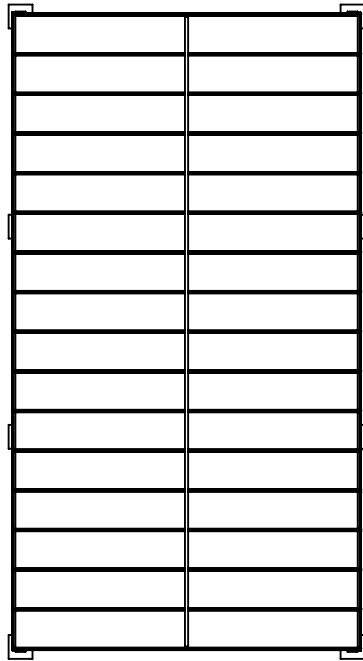

Originator :


**Able Canopies Ltd**

Drawing Title :

The Hemel Hempsted School

Product Name :



Tarnhow Dome FS

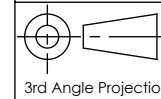

Page	Date	Page Size	Scale	Drawn
1 OF 4	30/05/20	A4 (L)	NTS	PC

This drawing and the product it displays is the sole property of Able Canopies Ltd. Any reproduction of the drawing or product without the written permission of Able Canopies Ltd is prohibited.	Finish	Issuer	(Tol) +/-	Sequence	Revision
	PPC	ACS	1 mm	000001	v1.0

**CROSS SECTION VIEW & ISOMETRIC VIEW**

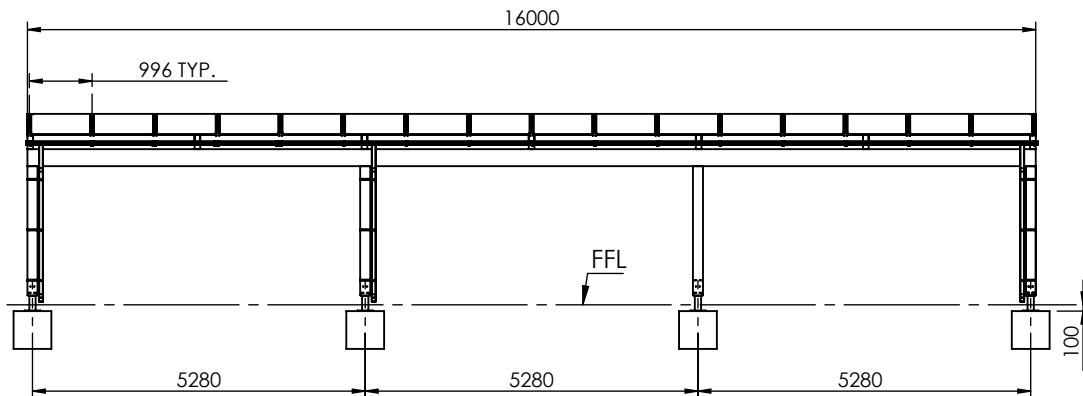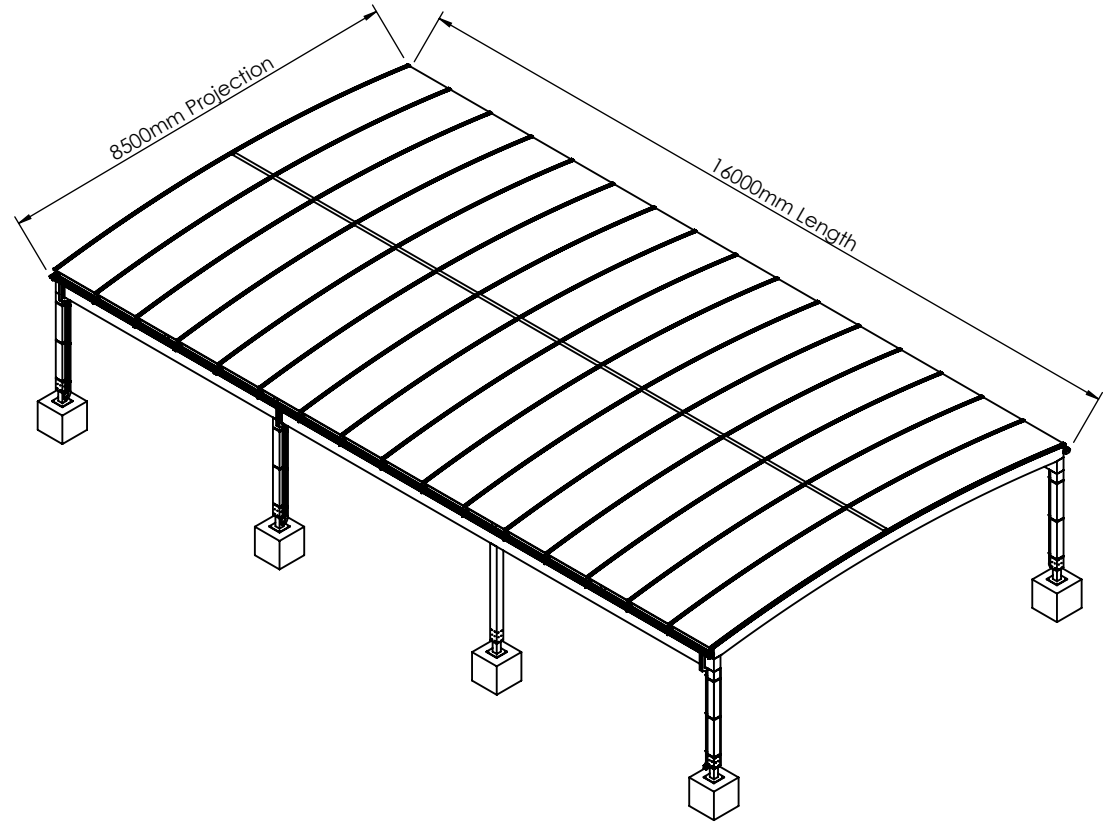


Originator :

**Able Canopies Ltd**

Drawing Title : The Hemel Hempsted School

Product Name : Tarnhow Dome FS

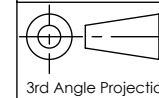

Page  
2 OF 4

Date  
30/05/20

Page Size  
A4 (L)

Scale  
NTS

Drawn  
PC

This drawing and the product it displays is the sole property of Able Canopies Ltd. Any reproduction of the drawing or product without the written permission of Able Canopies Ltd is prohibited.

Finish  
PPC

Issuer  
ACS


(Tol)  
+/-  
1 mm

Sequence  
000001


Revision  
v1.0

# CROSS SECTION VIEW & ISOMETRIC VIEW



## Polycarbonate Clamping Barrel Bar Details

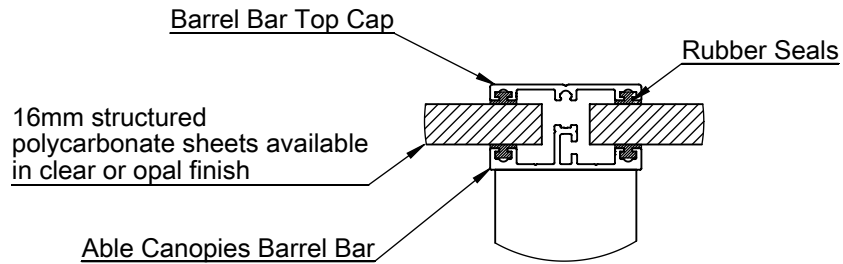

## Galvanised Steel Base & Timber Post Connection Details

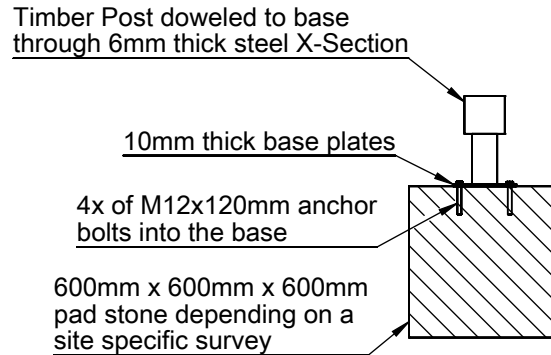

## Roof Bar & Eaves Beam Connection Details

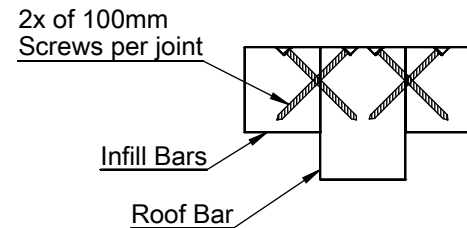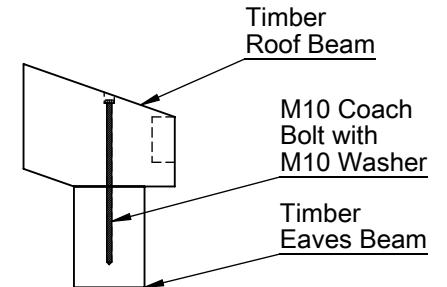


Originator : <b>Able Canopies Ltd</b>						
Drawing Title : The Hemel Hempsted School						
Product Name : Tarnhow Dome FS						
 3rd Angle Projection	Page	Date	Page Size	Scale	Drawn	
	3 OF 4	30/05/20	A4 (L)	NTS	PC	
<small>This drawing and the product it displays is the sole property of Able Canopies Ltd. Any reproduction of the drawing or product without the written permission of Able Canopies Ltd is prohibited.</small>		Finish	Issuer	(Tol) +/- 1 mm	Sequence	Revision
		PPC	ACS	000001	v1.0	

## DRAWING REGISTER

Description	Drawing No	Drawn By:	Checked By (Able):	Has this been revised?	Reason For Revision?
Tarnhow Dome FS	v1.0	PC	Able	No	

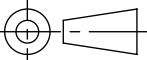

Originator : <b>Able Canopies Ltd</b>					
Drawing Title : The Hemel Hempsted School					
Product Name : Tarnhow Dome FS					
	Page 4 OF 4	Date 30/05/20	Page Size A4 (L)	Scale NTS	Drawn PC
This drawing and the product it displays is the sole property of Able Canopies Ltd. Any reproduction of the drawing or product without the written permission of Able Canopies Ltd is prohibited.	Finish PPC	Issuer ACS	(Tol) +/- 1 mm	Sequence 000001	Revision v1.0